


PIANTA PIANO
primo interrato (S1)
scala 1:50

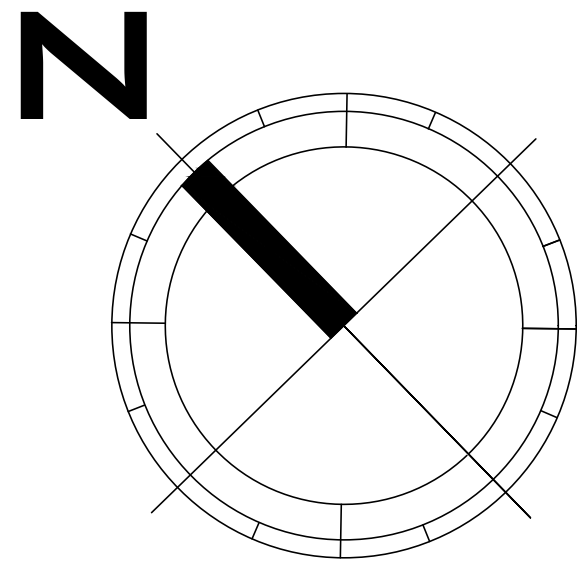

Via Giovanni Stanchi n°22


ACCESSO
dal piano stradale
Via Giovanni Stanchi n°16



AUTO GRANDE

lunghezza da 4,41m a 4,84m
larghezza da 1,77m a 1,85m

- | | |
|------------------|-------------|
| Mercedes | Classe C sw |
| BMW | Serie 3 sw |
| | Serie 5 sw |
| AlfaRomeo | 159 sw |
| Audi | A4 sw |
| VW | Touran |
| Opel | Zafira |

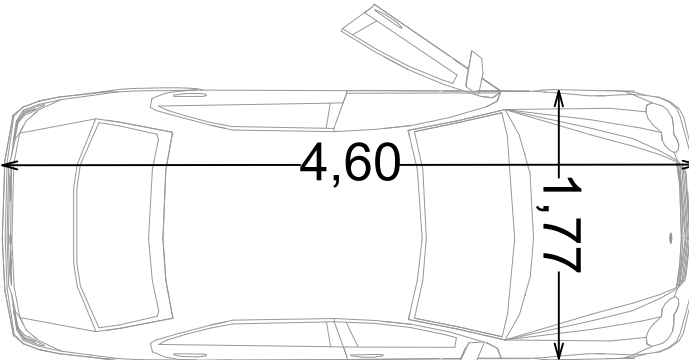


- | |
|----------------------|
| (4,60 x 1,77 h=1,44) |
| (4,53 x 1,82 h=1,42) |
| (4,84 x 1,85 h=1,49) |
| (4,66 x 1,83 h=1,43) |
| (4,70 x 1,83 h=1,42) |
| (4,41 x 1,79 h=1,64) |
| (4,47 x 1,80 h=1,63) |

AUTO SUV

lunghezza da 4,57m a 4,93m
larghezza da 1,85m a 1,93m

- | | |
|-----------------|-----------|
| Mercedes | Classe ML |
| | Classe R |
| BMW | Serie X6 |
| | Serie X5 |
| | Serie X3 |
| Porsche | Cayenne |

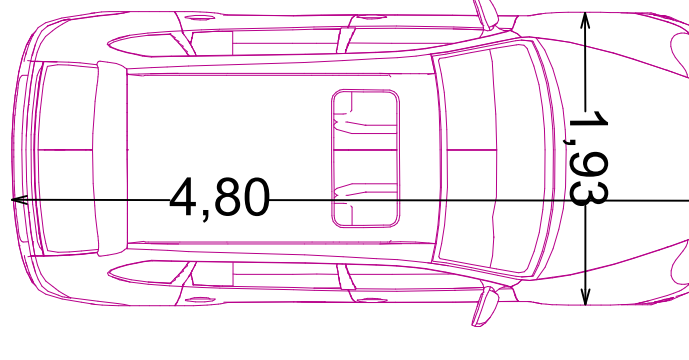


- | |
|------------------------|
| (4,78 x 1,91 h=1,77) |
| (4,93 x 1,92 h=1,66) |
| (4,877 x 1,983 h=1,69) |
| (4,85 x 1,93 h=1,78) |
| (4,65 x 1,88 h=1,66) |
| (4,80 x 1,93 h=1,68) |

AUTO MEDIA

lunghezza da 4,03m a 4,40m
larghezza da 1,72m a 1,76m

- | | |
|------------------|---------------------|
| Mercedes | Classe C sportcoupe |
| | Classe A |
| BMW | Serie 1 |
| AlfaRomeo | 147 |
| Audi | A3 |
| Fiat | Bravo |
| | GrandePunto |
| Ford | Focus berlina |
| Seat | Leon |
| | Altea |
| VW | Golf berlina |
| Opel | Astra |

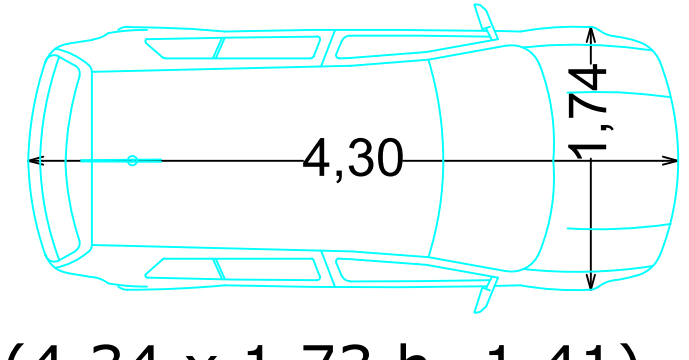


- | |
|----------------------|
| (4,34 x 1,73 h=1,41) |
| (3,88 x 1,76 h=1,60) |
| (4,24 x 1,75 h=1,42) |
| (4,22 x 1,73 h=1,44) |
| (4,24 x 1,77 h=1,42) |
| (4,34 x 1,79 h=1,50) |
| (4,03 x 1,69 h=1,49) |
| (4,34 x 1,84 h=1,50) |
| (4,32 x 1,77 h=1,46) |
| (4,28 x 1,77 h=1,55) |
| (4,20 x 1,79 h=1,48) |
| (4,29 x 1,75 h=1,41) |

AUTO PICCOLE

lunghezza circa 3,42m
larghezza da 1,51m a 1,63m



- | | |
|----------------|----------|
| Fiat | Seicento |
| Toyota | Aygo |
| Citroen | C1 |
| Peugeot | 107 |

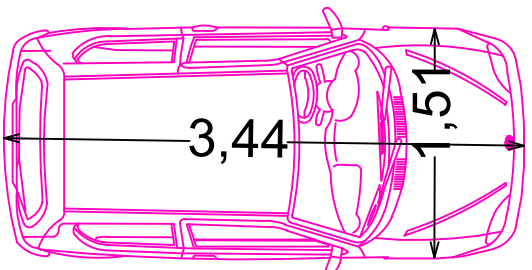


- | |
|----------------------|
| (3,44 x 1,51 h=1,42) |
| (3,42 x 1,62 h=1,47) |
| (3,43 x 1,63 h=1,46) |
| (3,43 x 1,63 h=1,47) |

CITY CAR

Smart fortwo
(2,70 x 1,56 h=1,54)

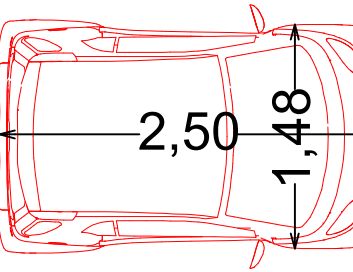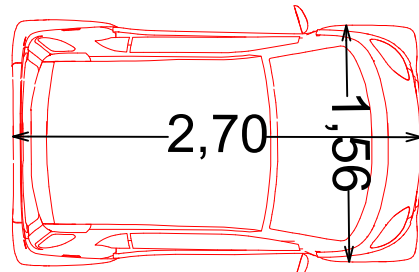

TOYOTA IQ
(2,985 x 1,68 h=1,50)

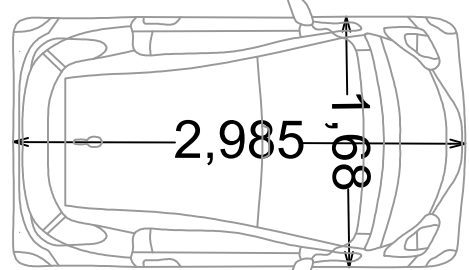

28/05/21